



Fitch Tavern (Knight Residence) Renovation and Addition, Bedford, MA

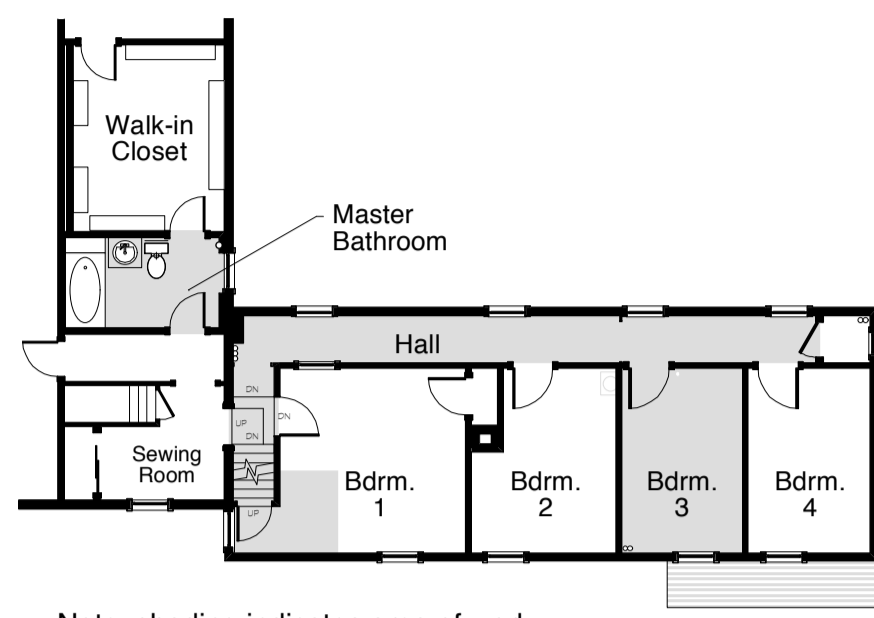

Note: shading indicates area of work


2a Second Floor Plan - Before
Scale: 1:154

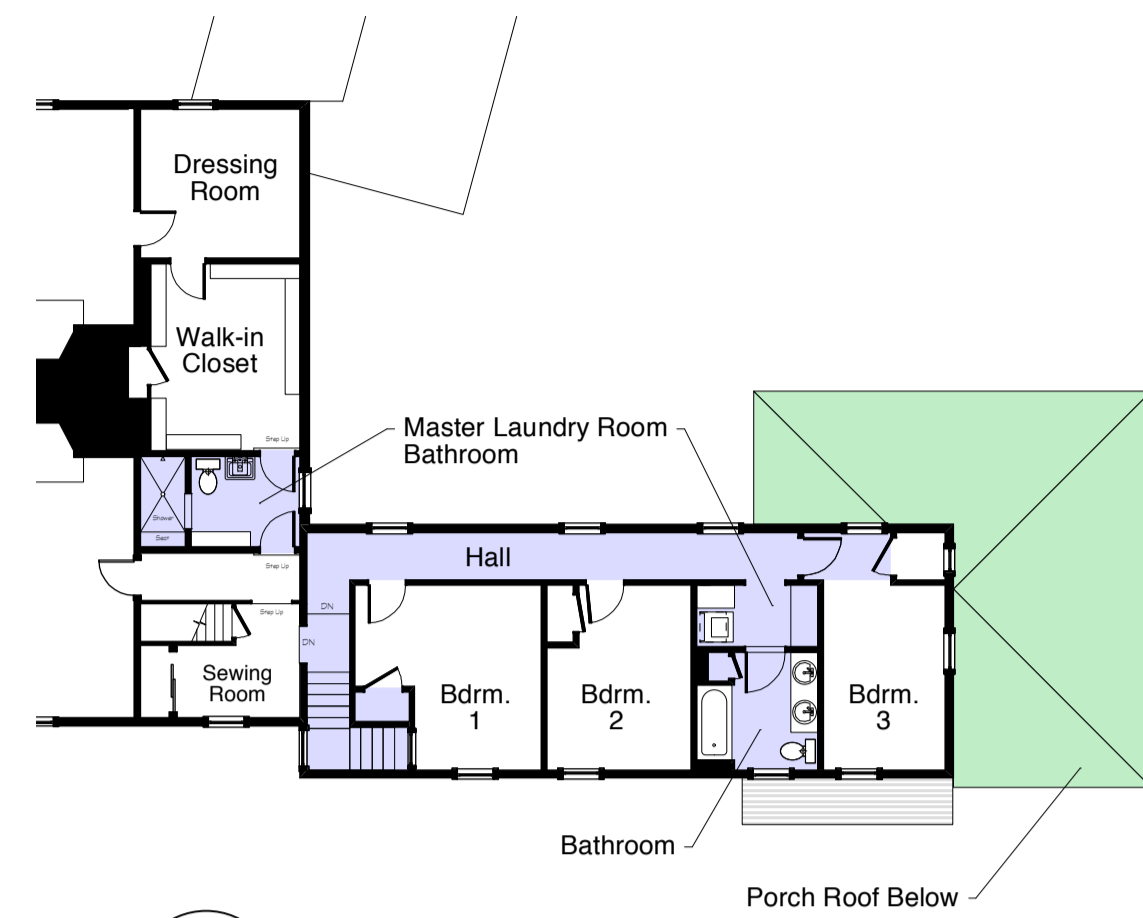

2b Renovated Second Floor Plan
Scale: 1:154

BEFORE

AFTER

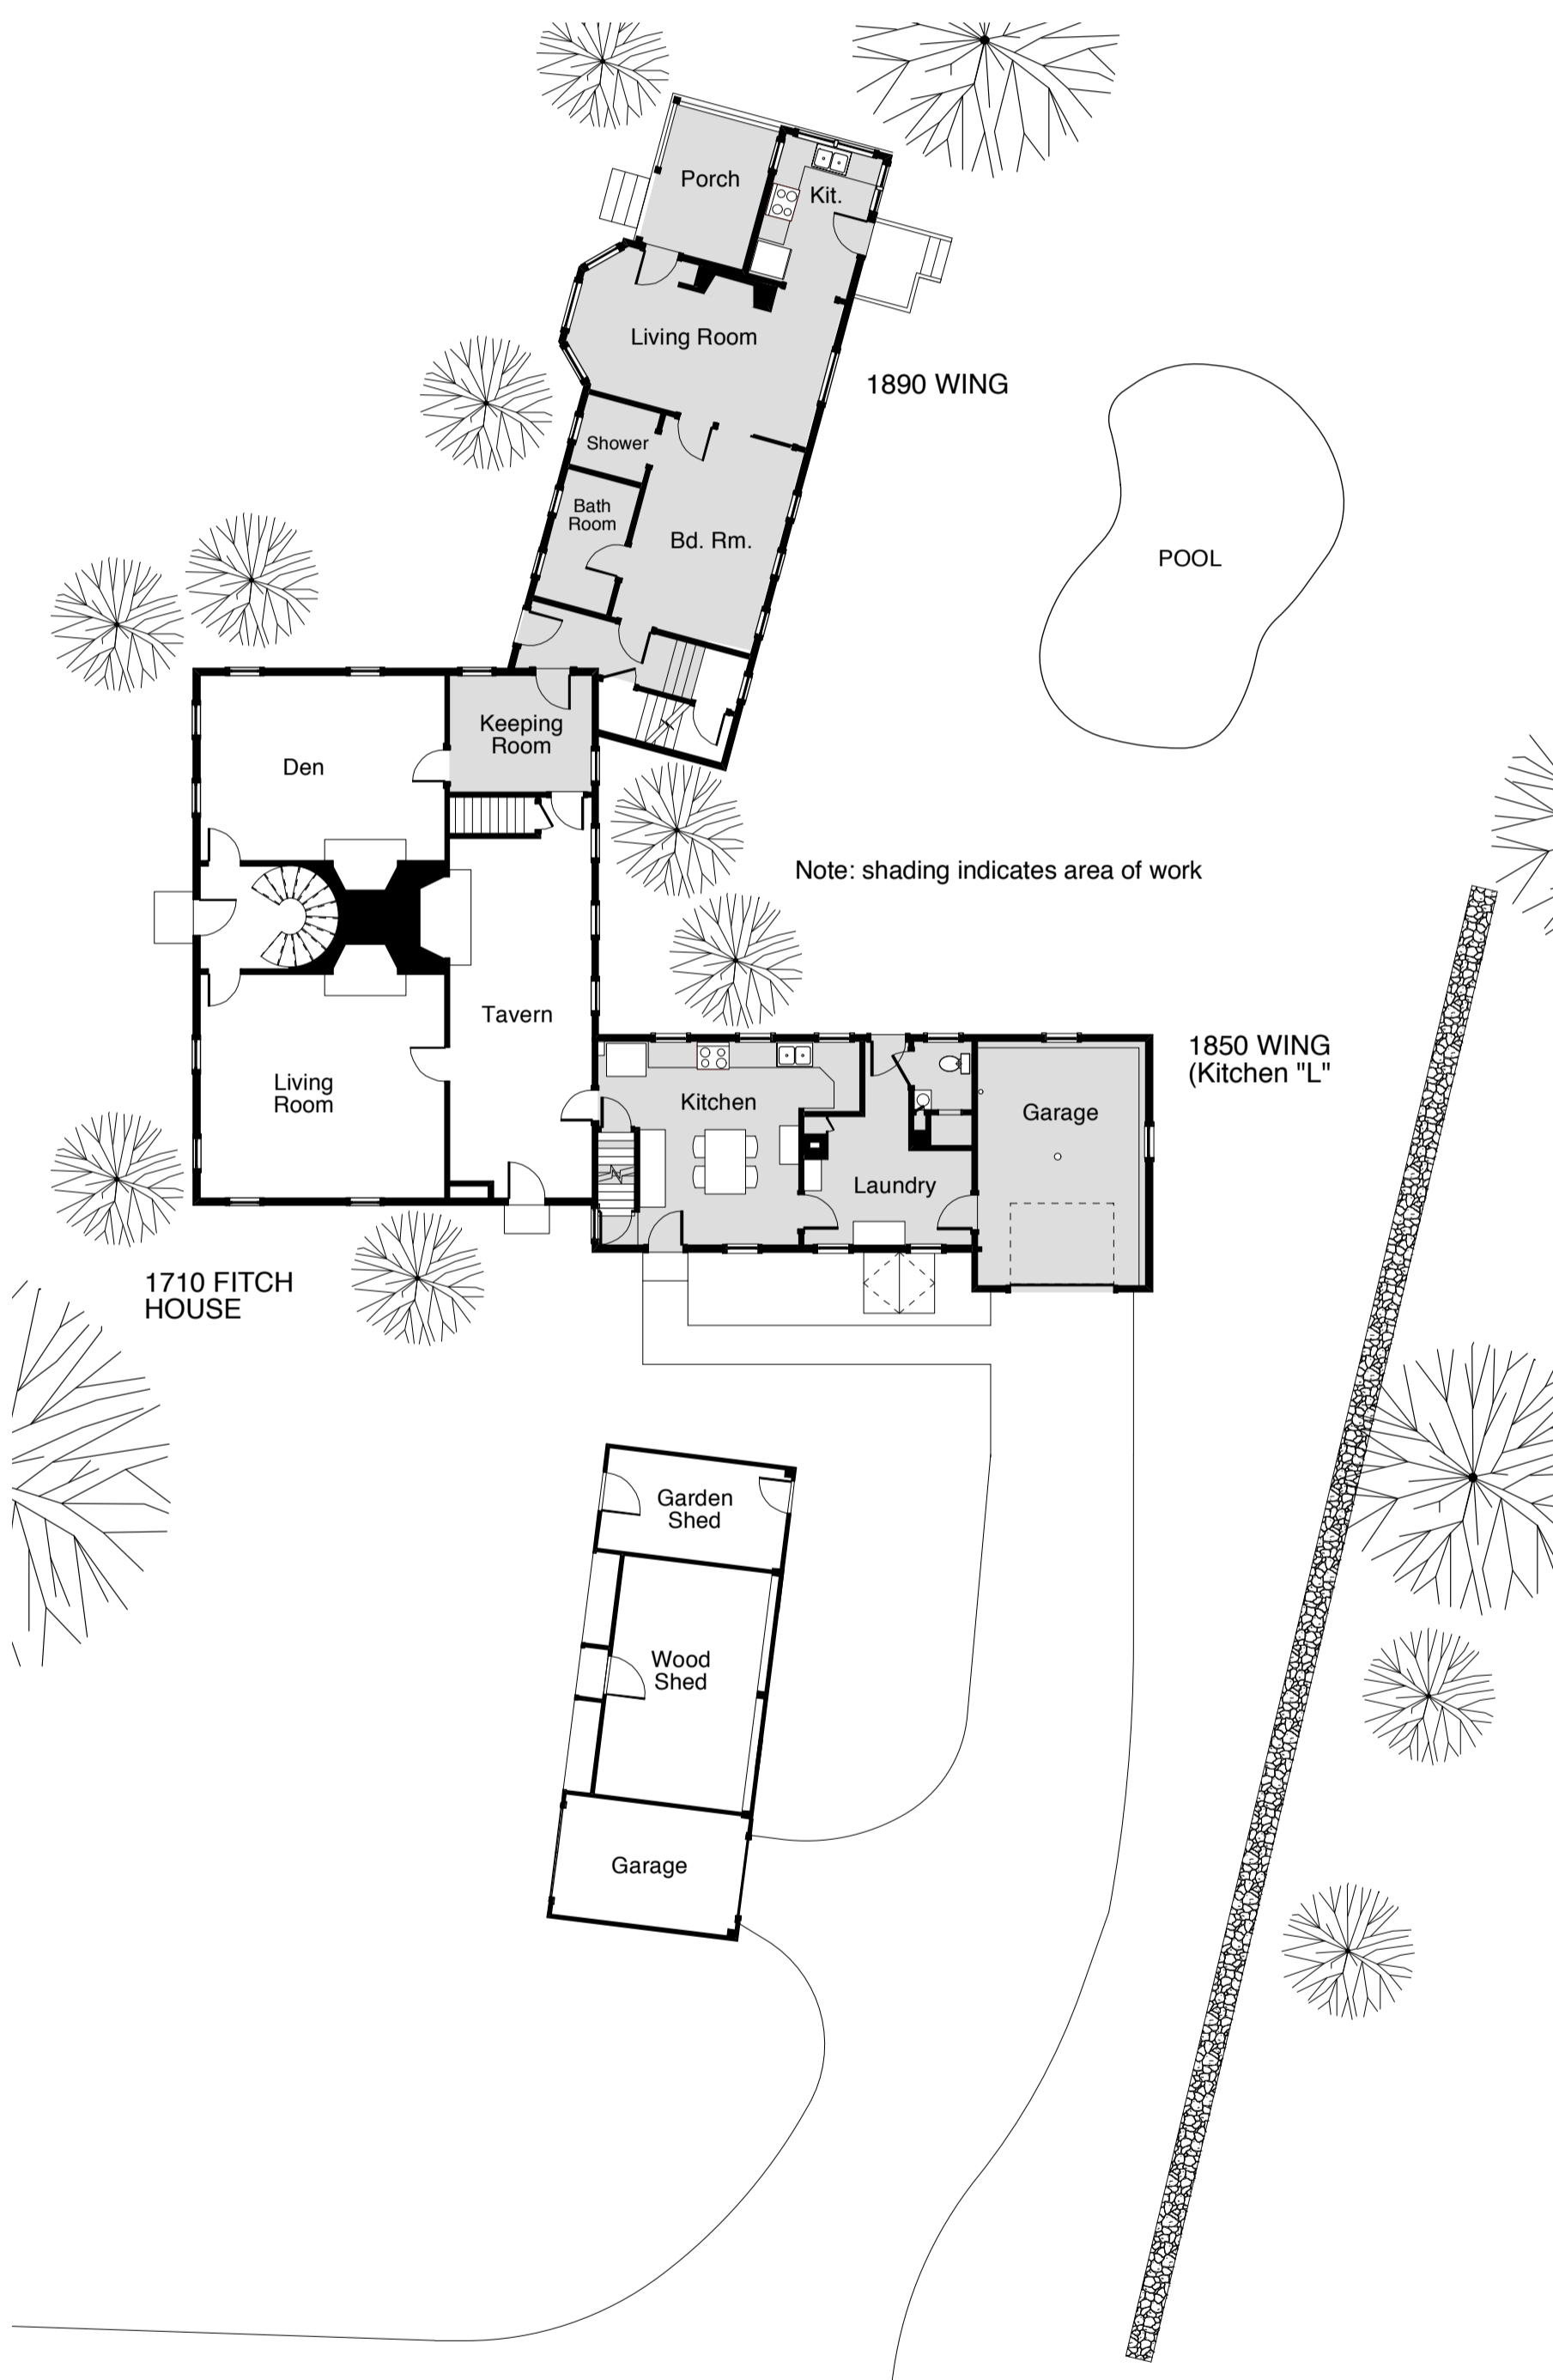

Note: shading indicates area of work


1a First Floor Plan - Before
Scale: 1:154



1b Renovated First Floor Plan
Scale: 1:154

PROJECT PHASING

	PHASE ONE	Project Team	Architect: Latady Design General Contractor: Graham Contracting Cabinets: Metropolitan Cabinets
	PHASE TWO	Project Team	Architect: Latady Design Interior Designer: Kimberly Bee Builder: A & W Carpentry Cabinets: Metropolitan Cabinets
	PHASE THREE	Project Team	Architect: Latady Design General Contractor: Maple Mill Construction Landscape Architect: Kerry Lewis Landscape Contractor: Babin Landscaping

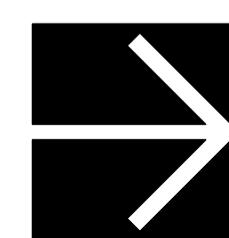

PLAN NORTH

